


PORTABLES

501	502	503	504	505	506
-----	-----	-----	-----	-----	-----

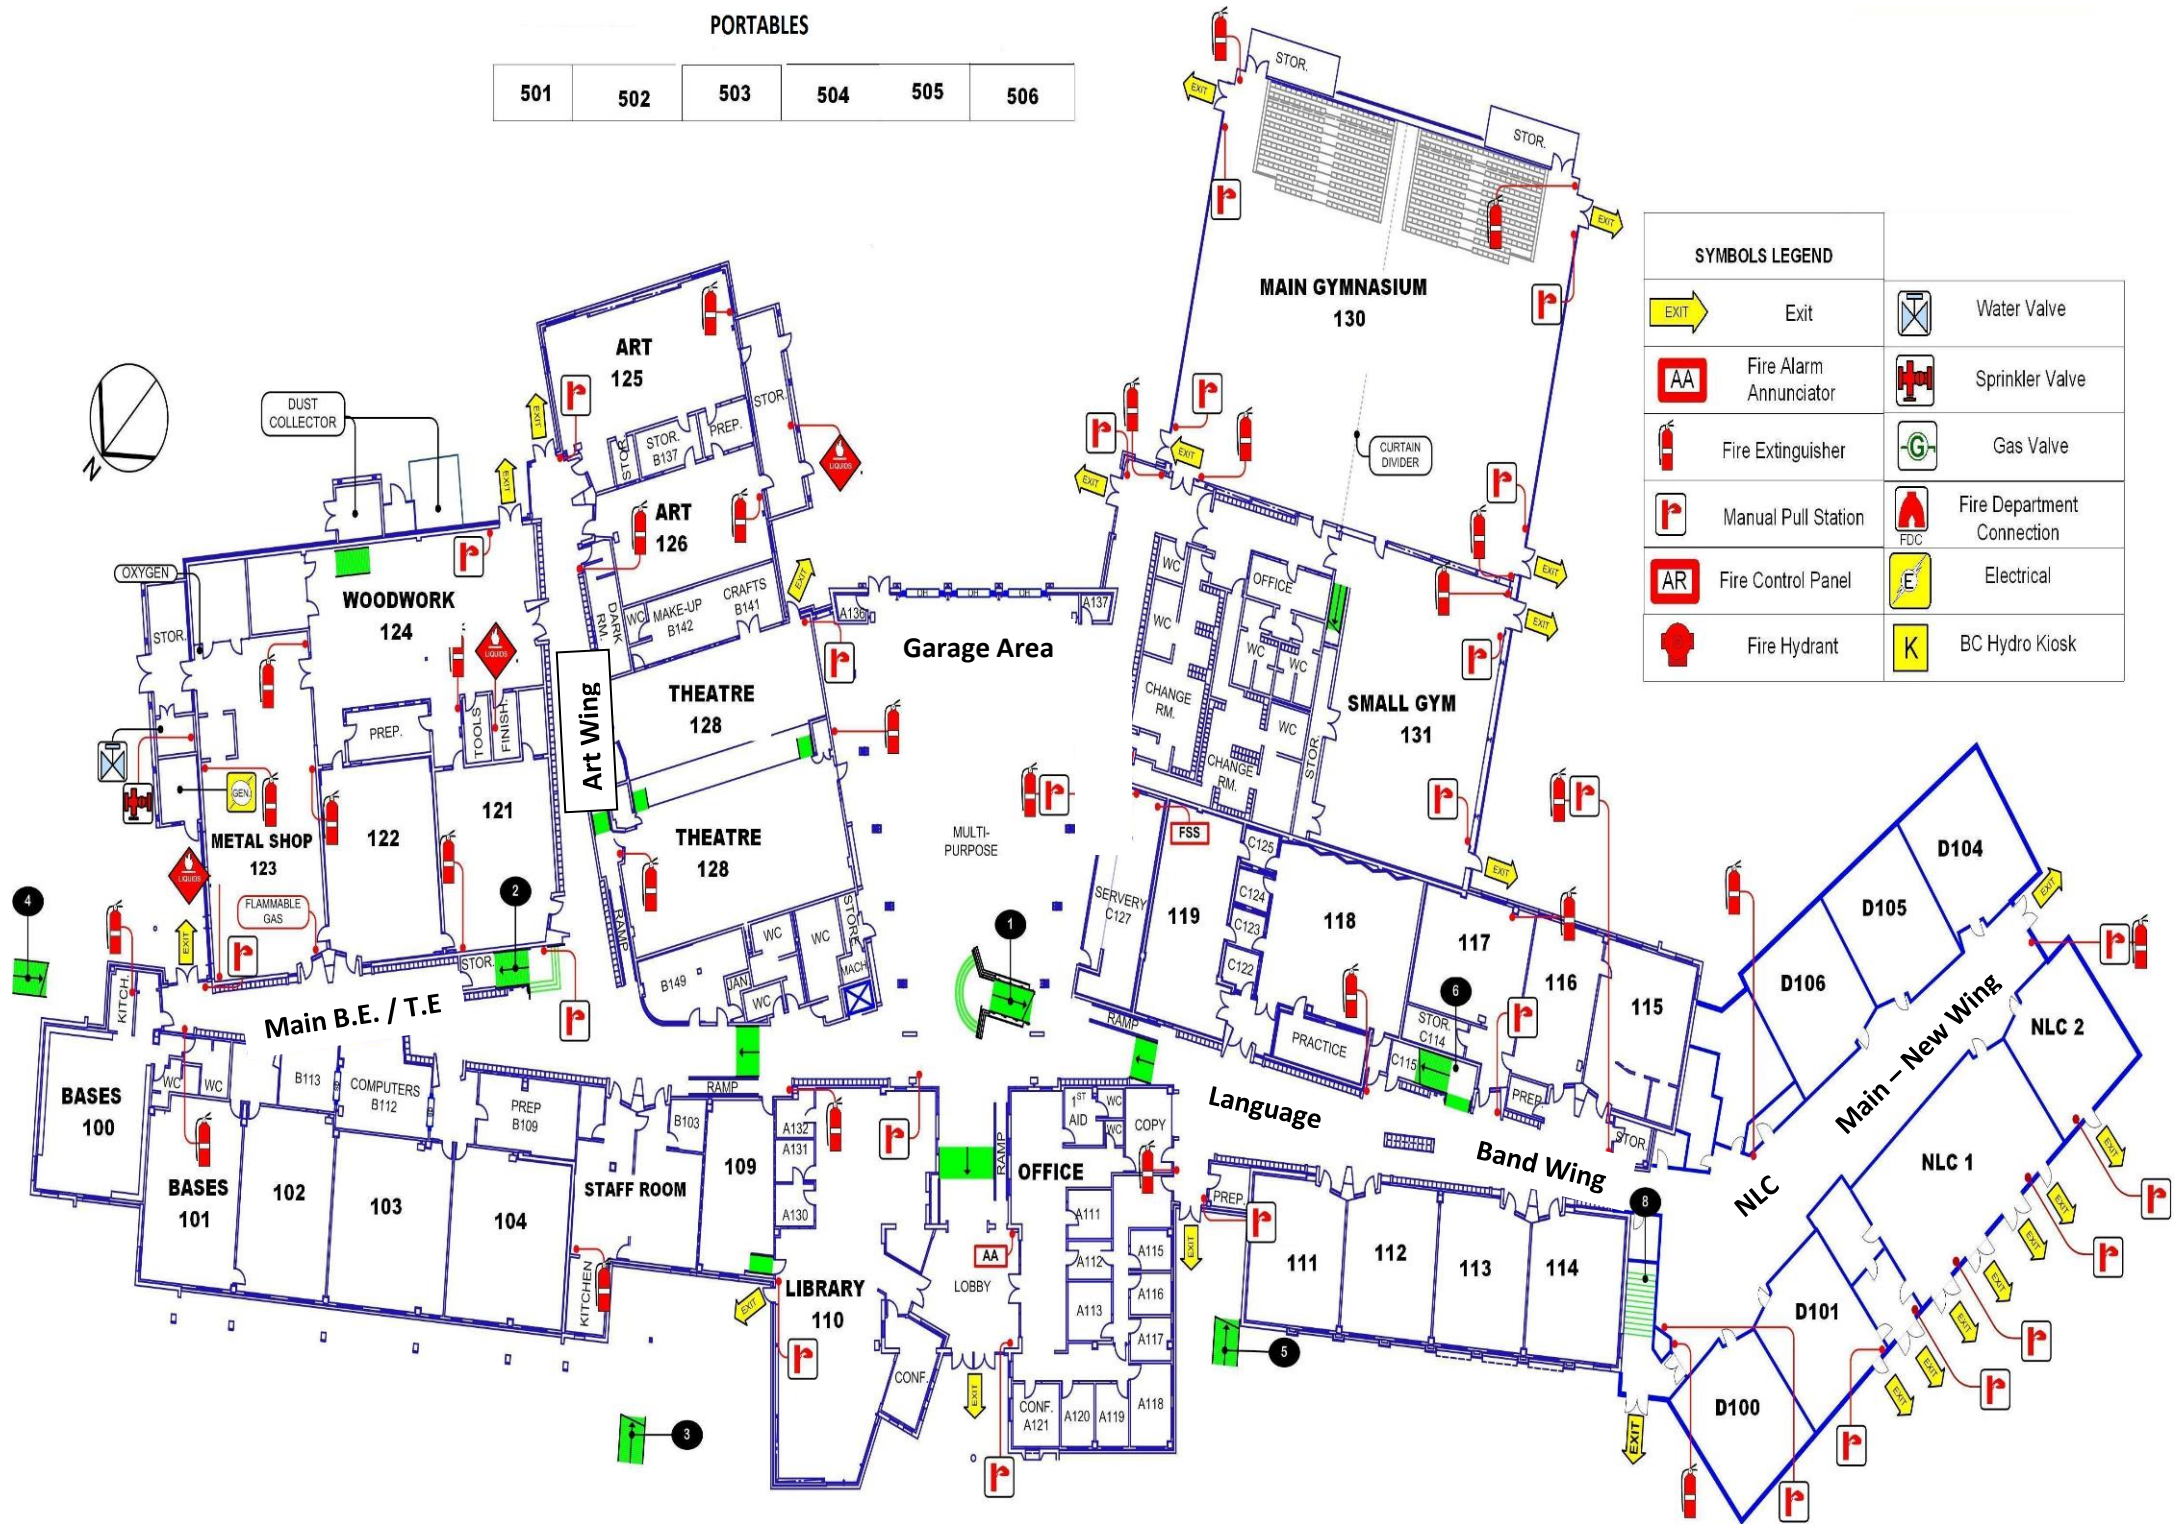

SYMBOLS LEGEND			
	Exit		Water Valve
	Fire Alarm Annunciator		Sprinkler Valve
	Fire Extinguisher		Gas Valve
	Manual Pull Station		Fire Department Connection
	Fire Control Panel		Electrical
	Fire Hydrant		BC Hydro Kiosk